




DKG 34 3.2x5.2


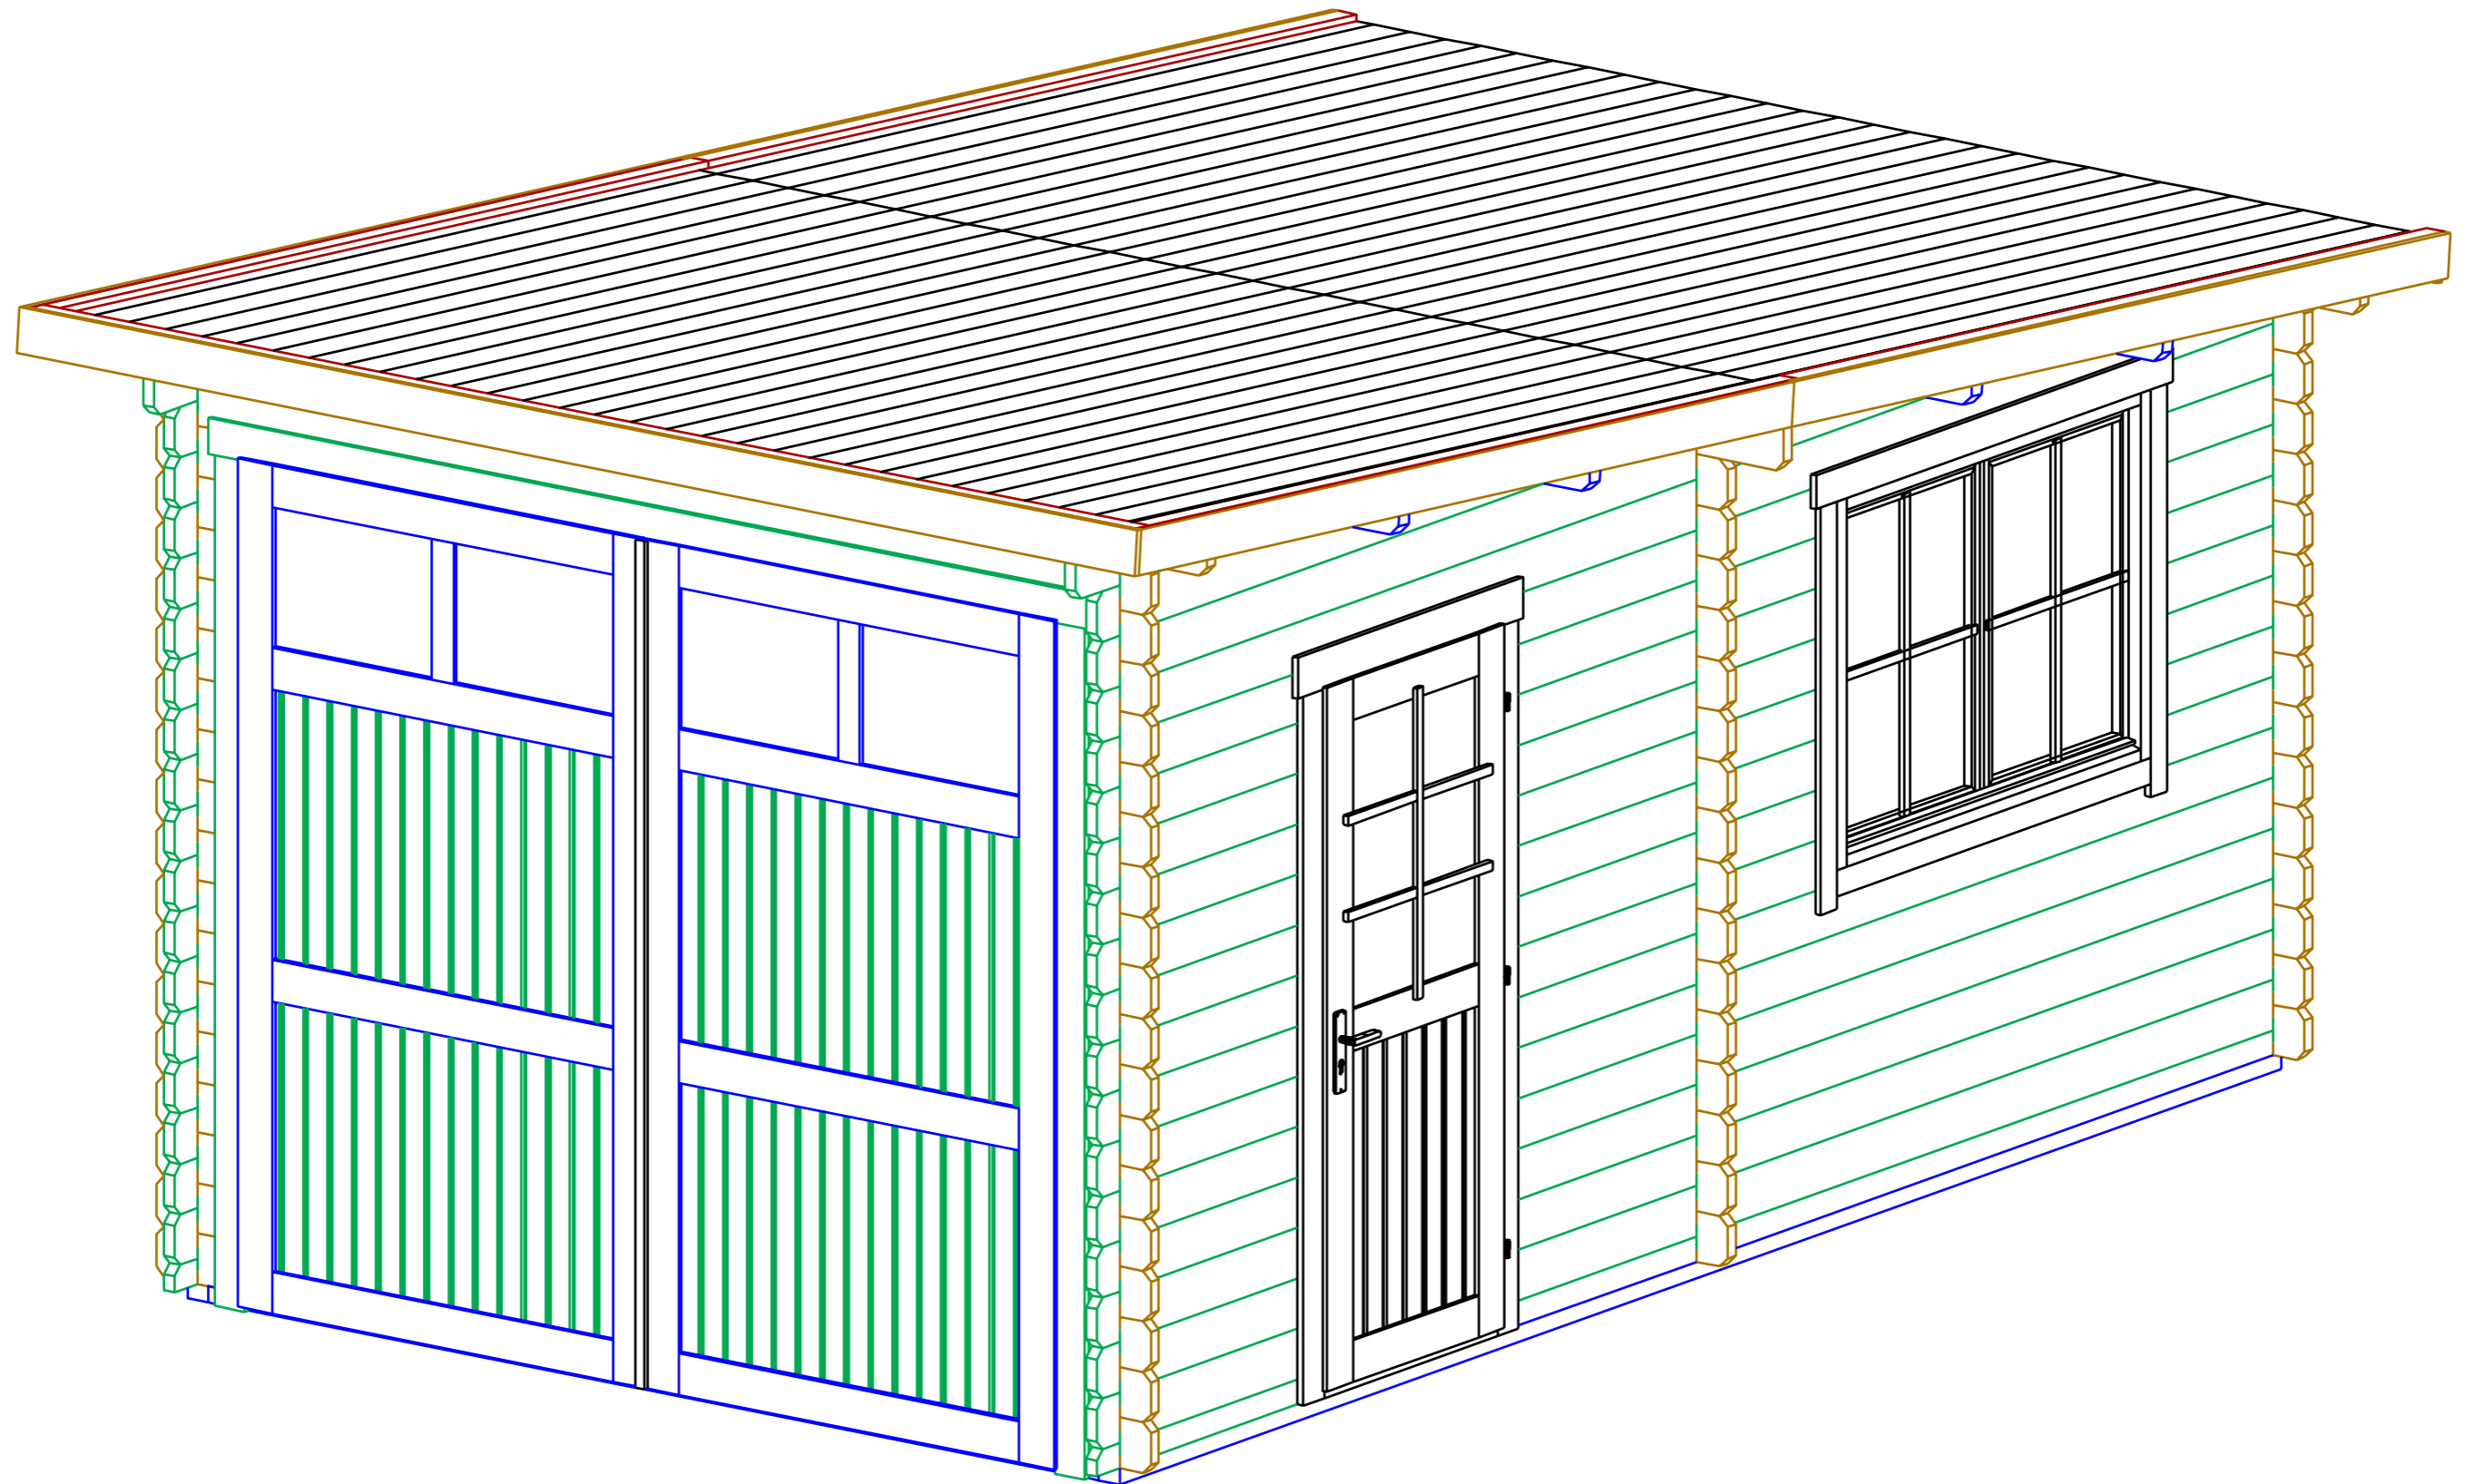


DKG 34 3.2x5.2

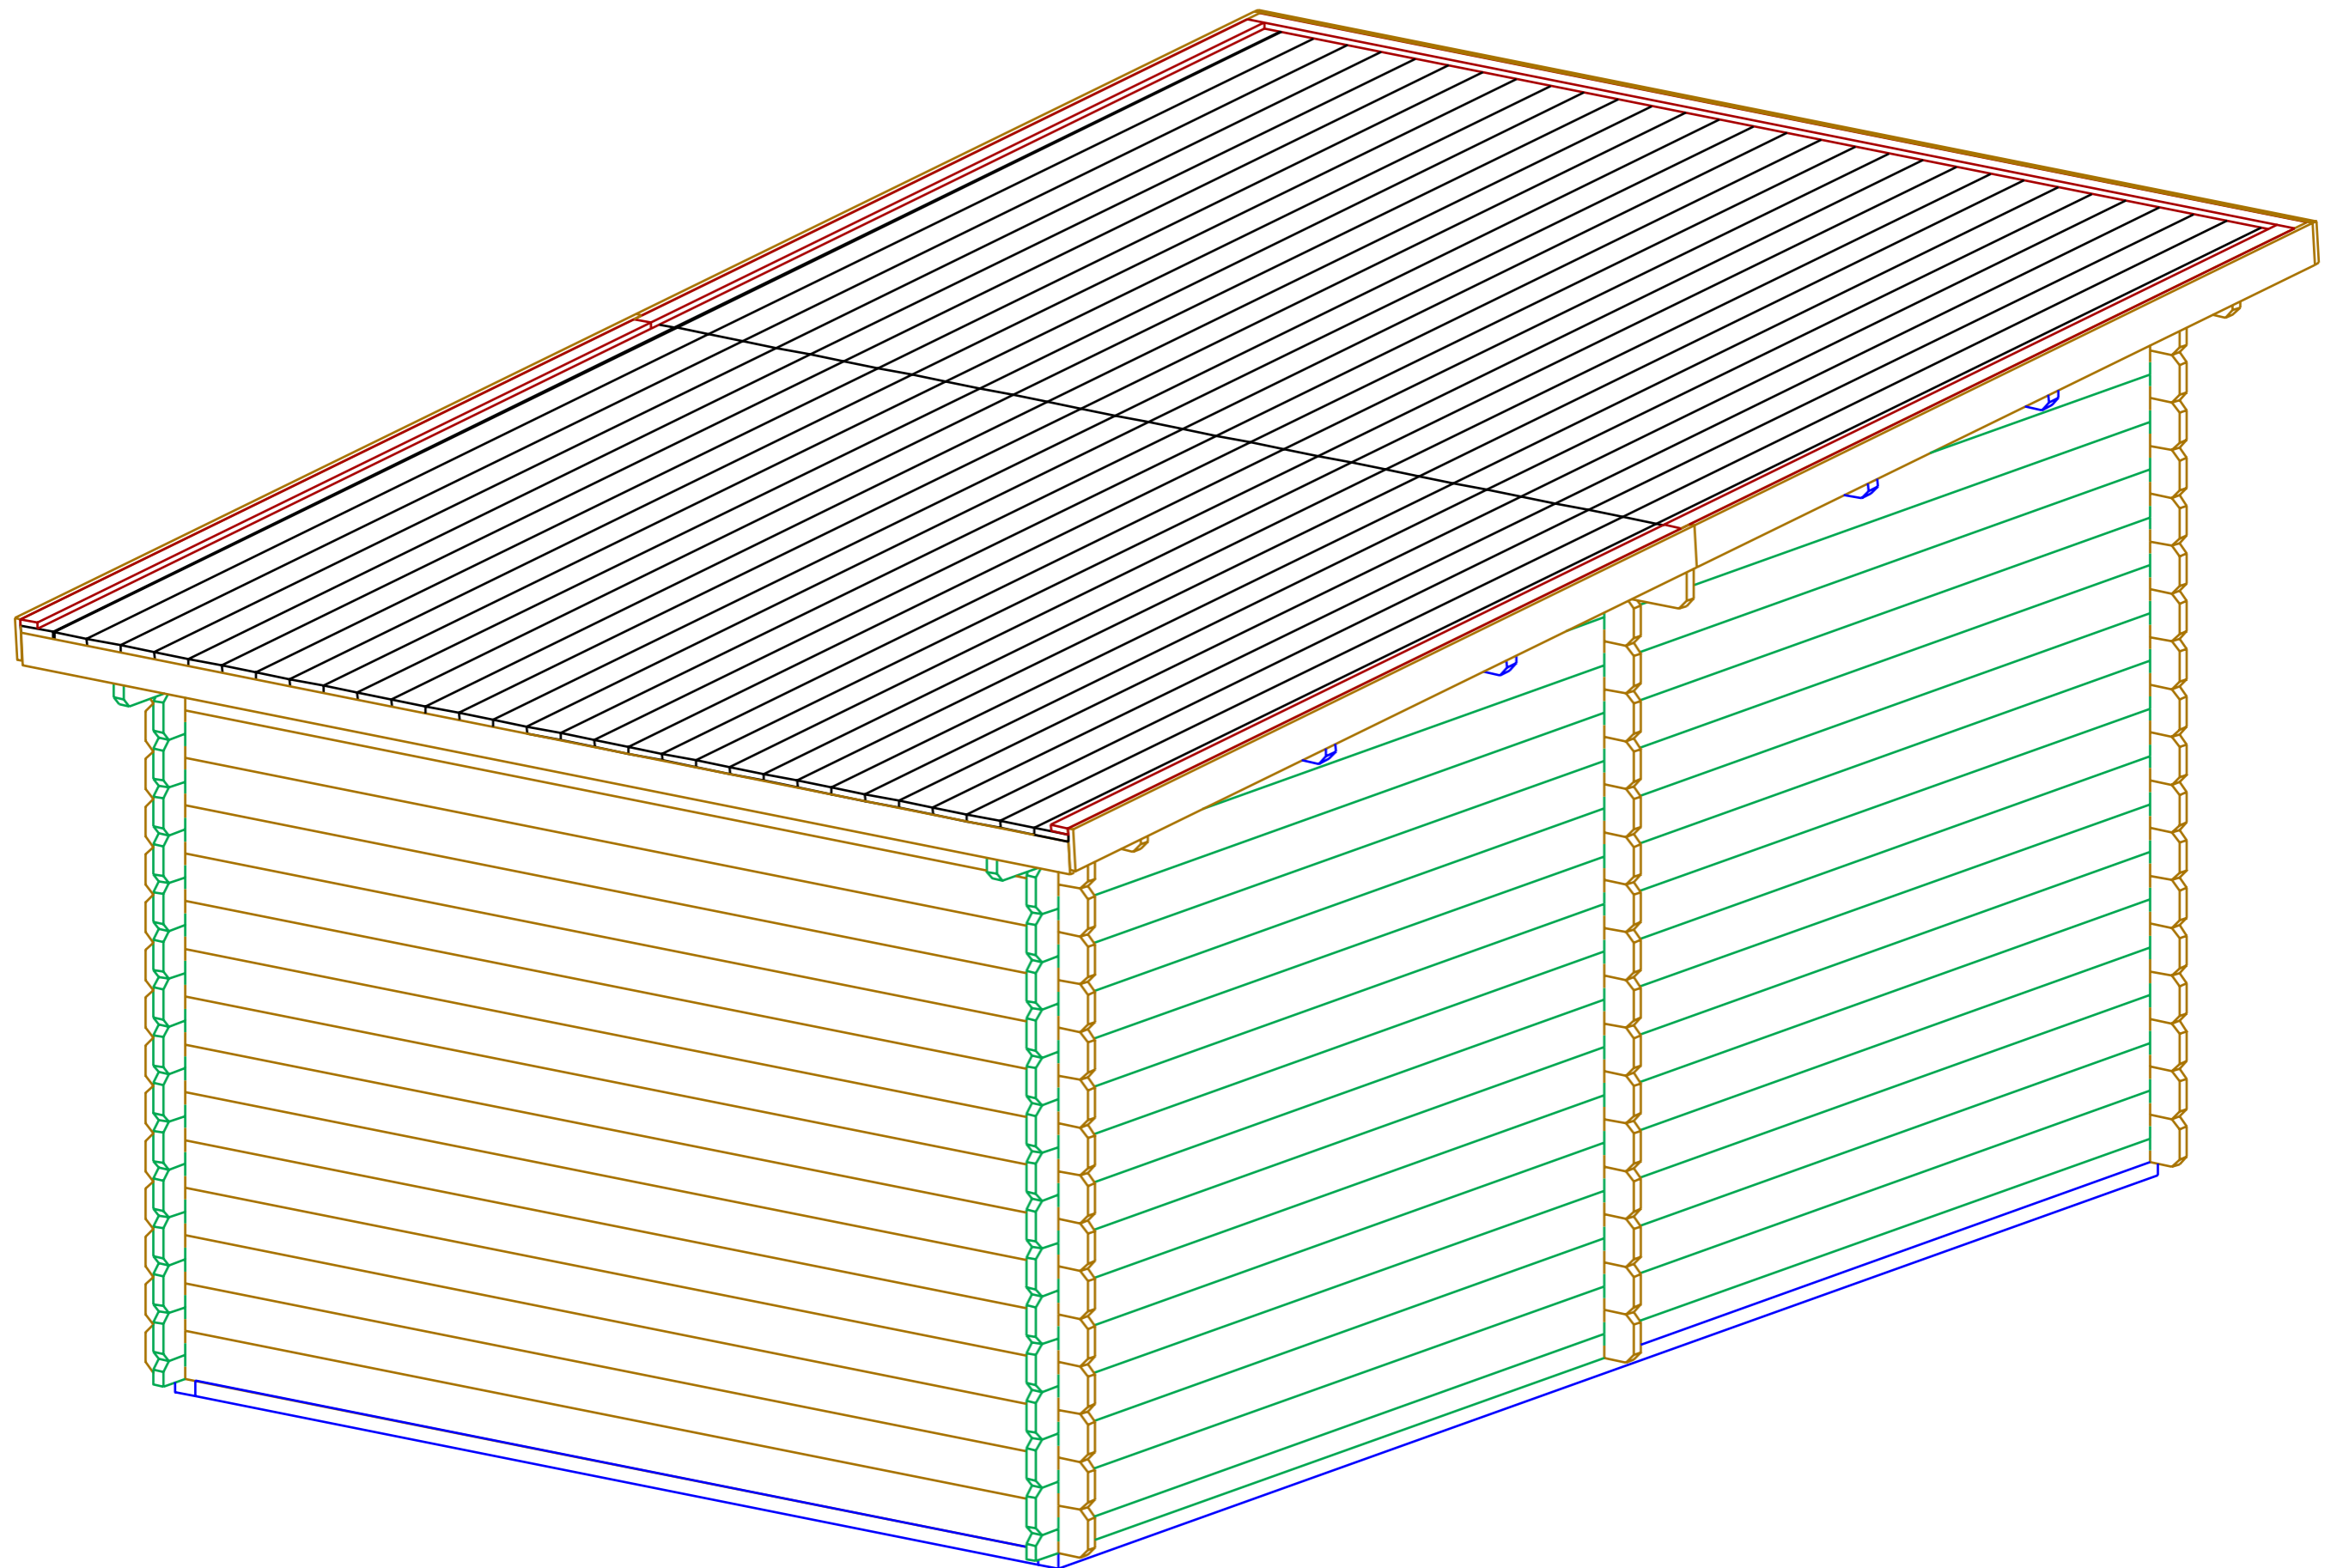




DKG 34 3.2x5.2
Plan

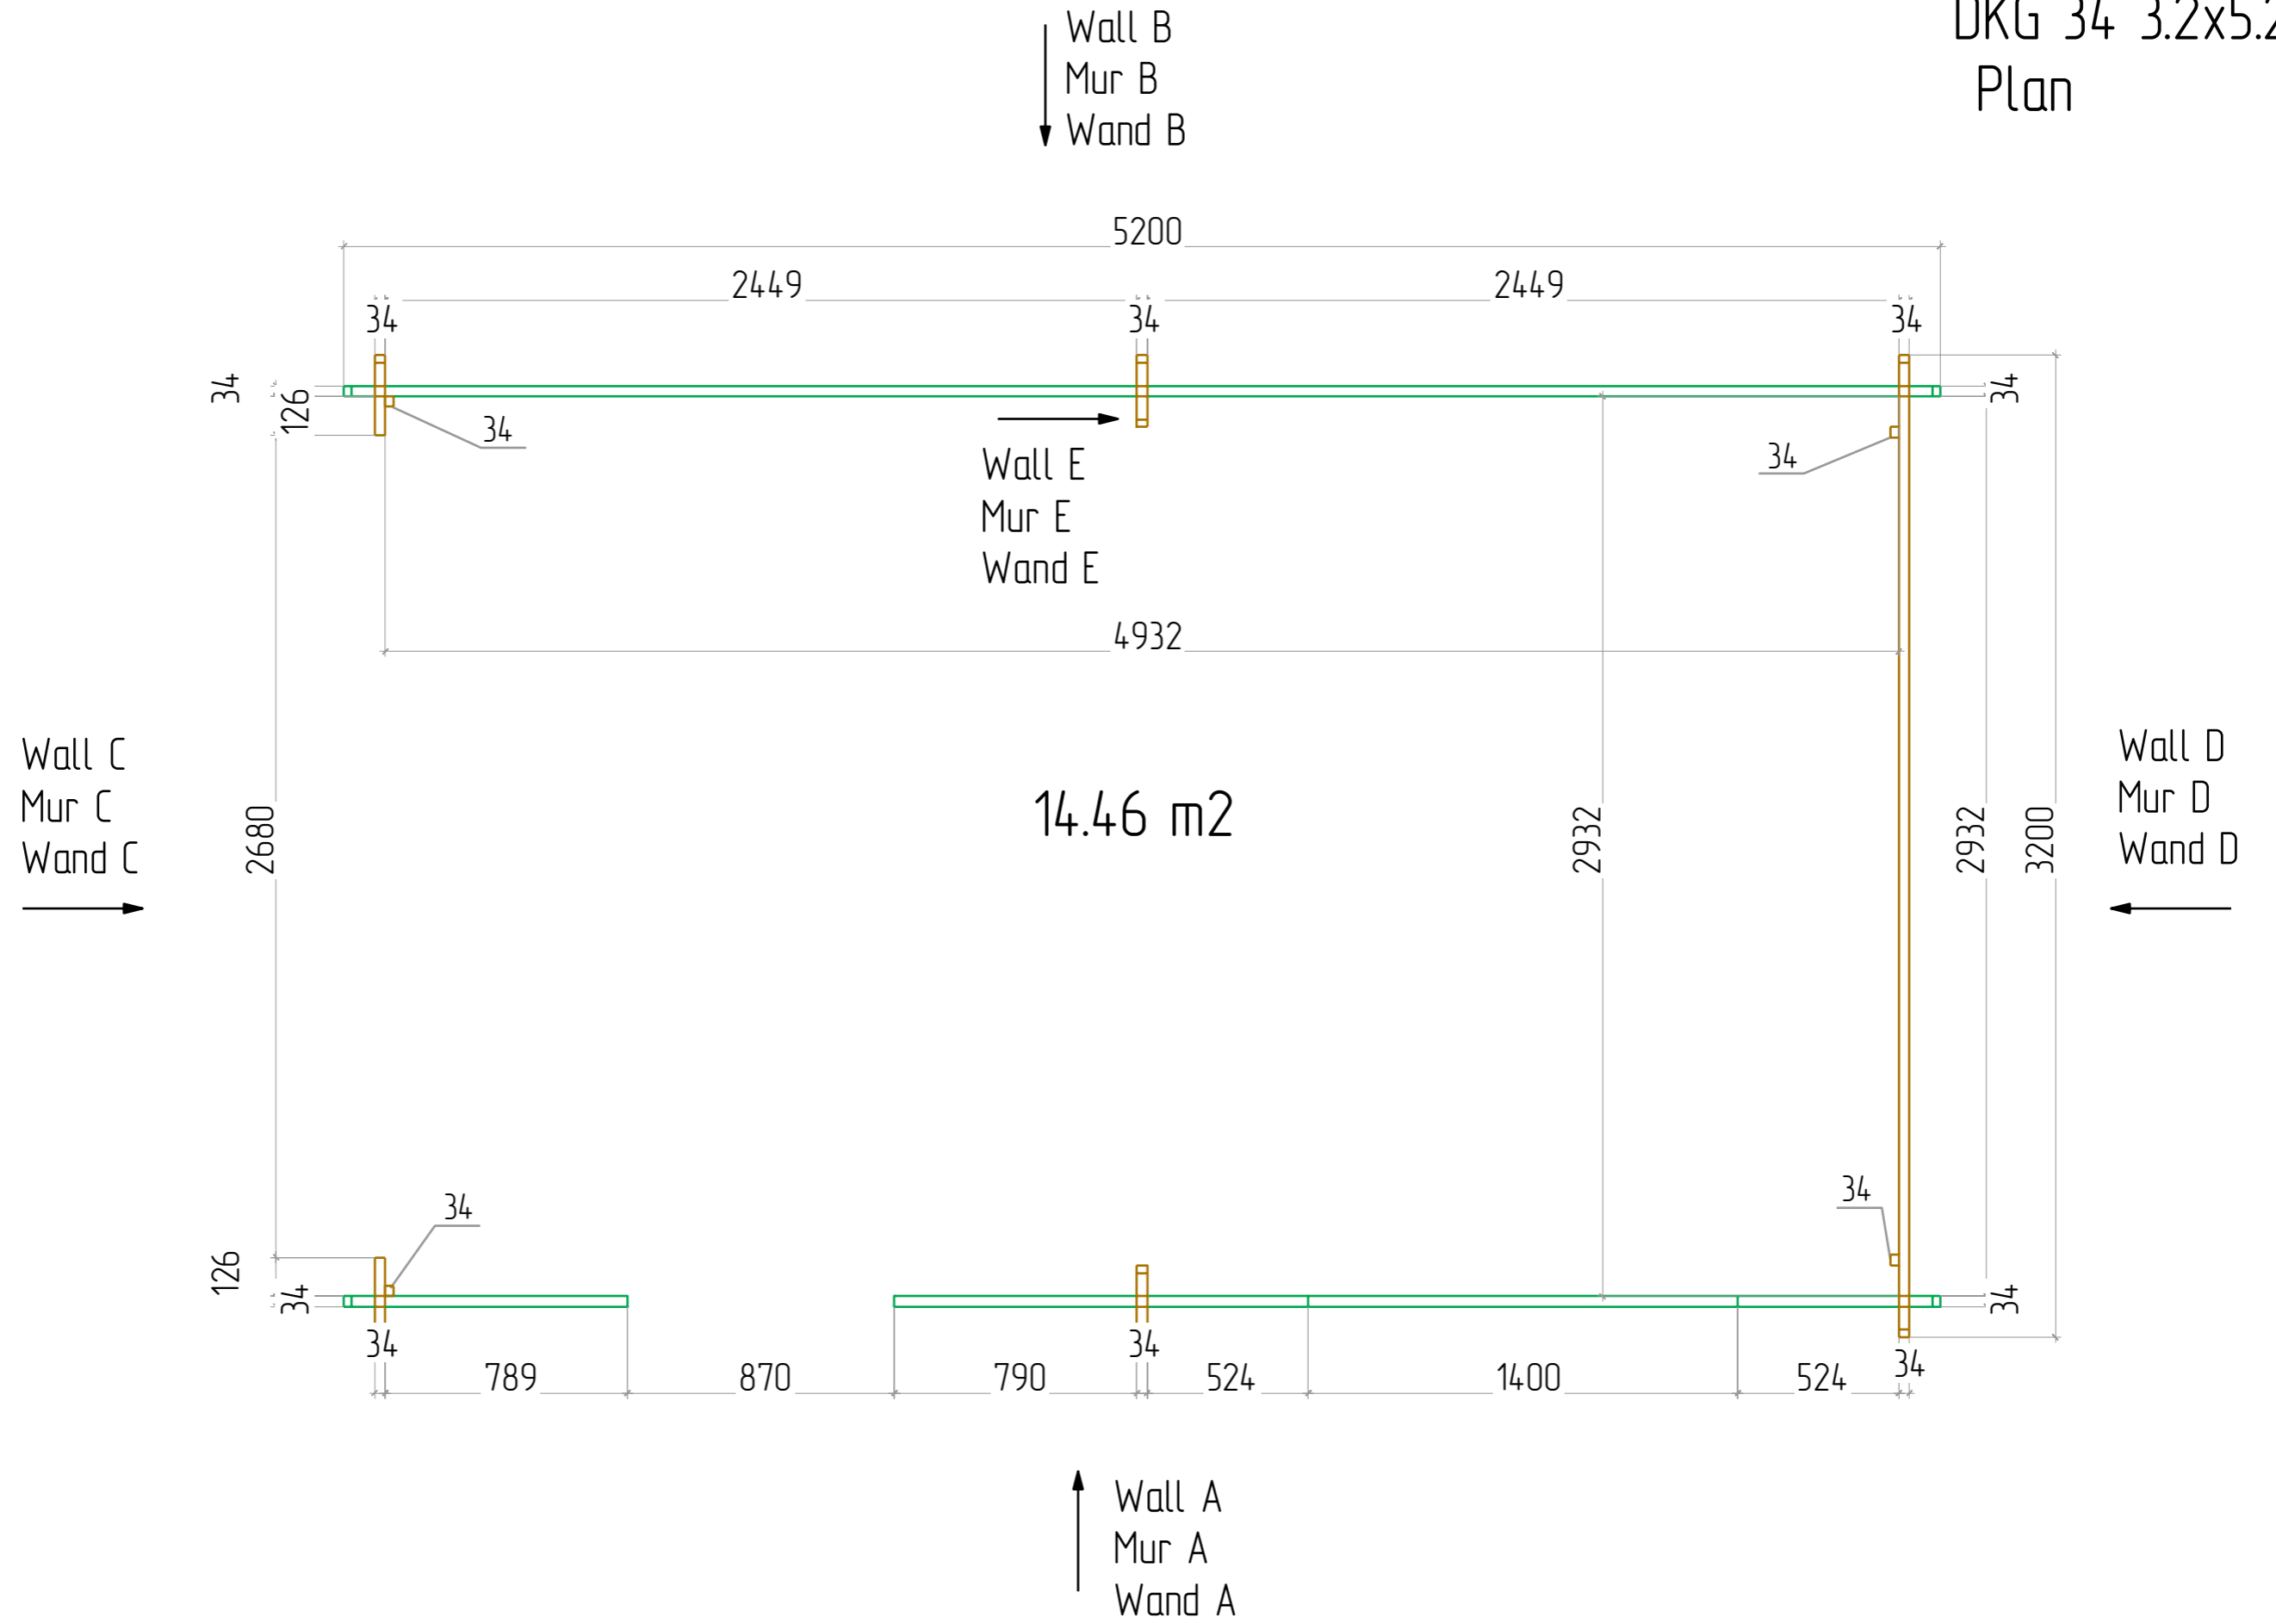


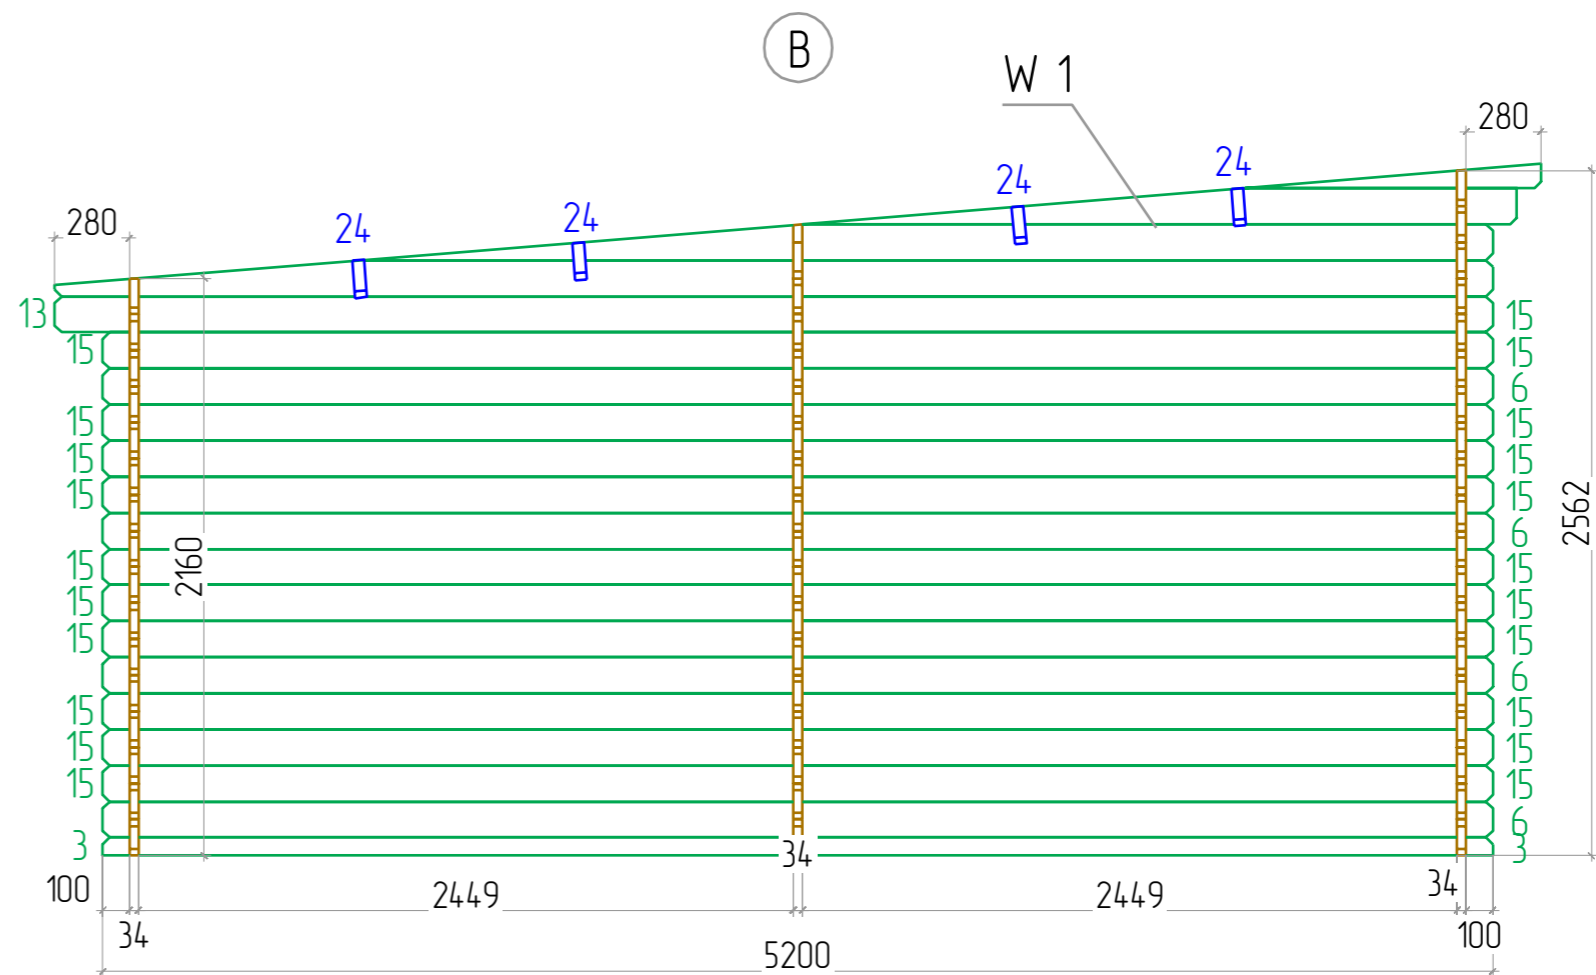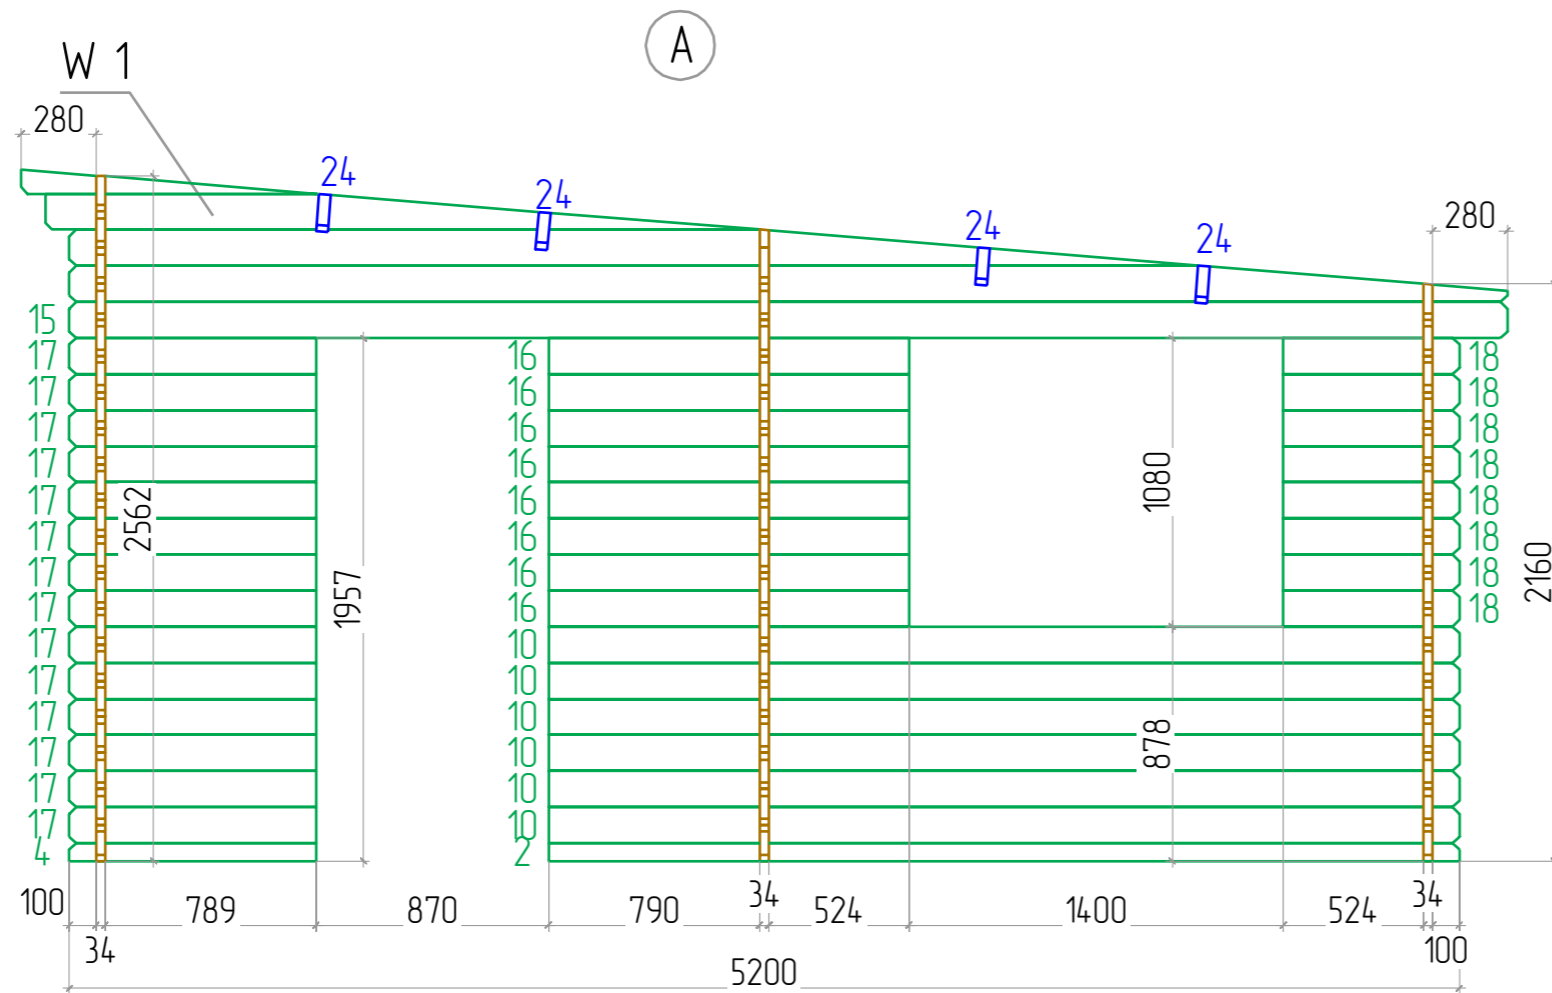

Ⓔ

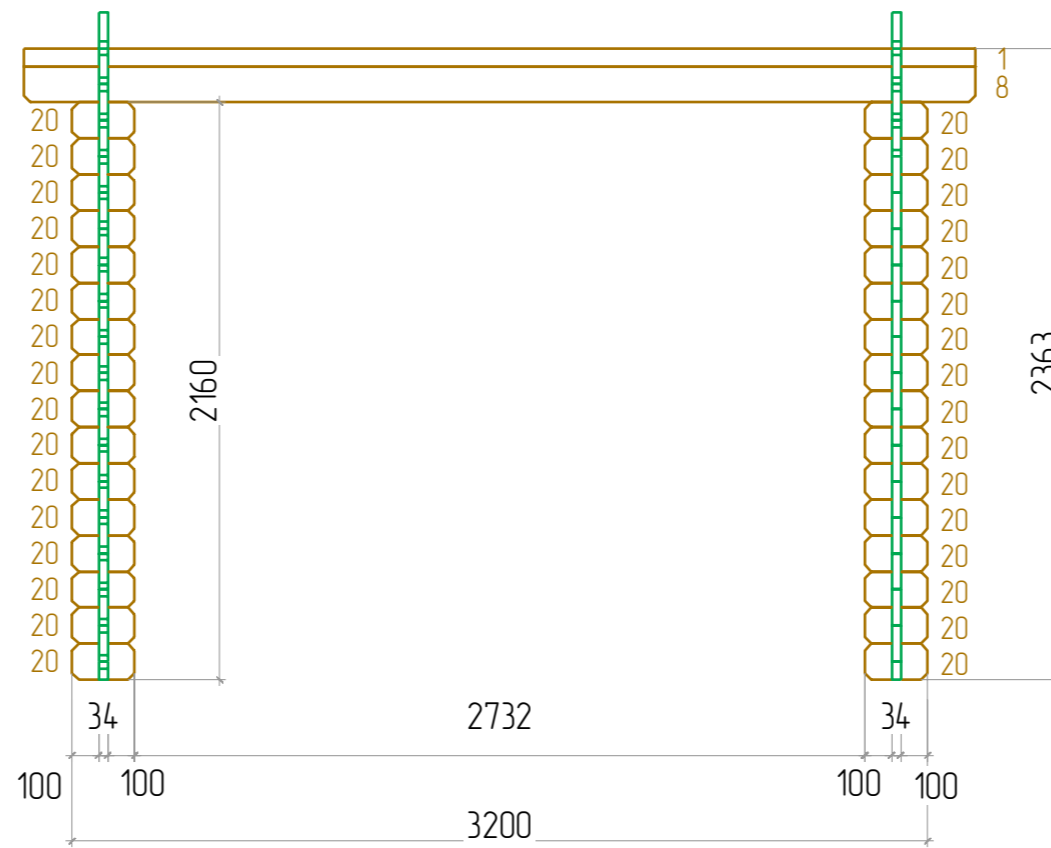

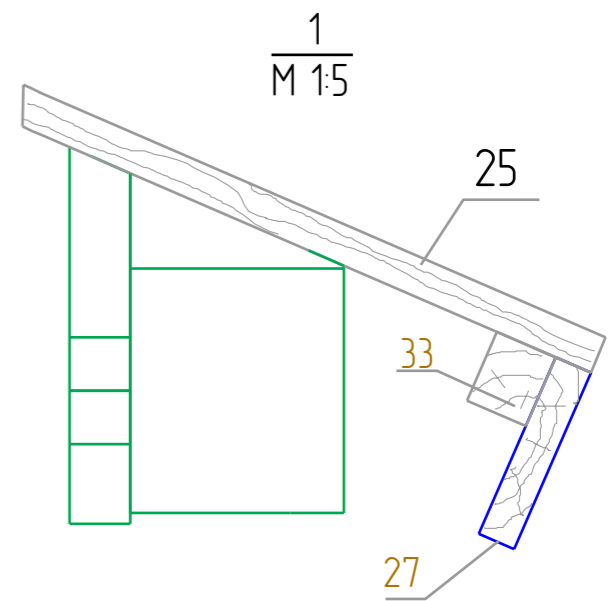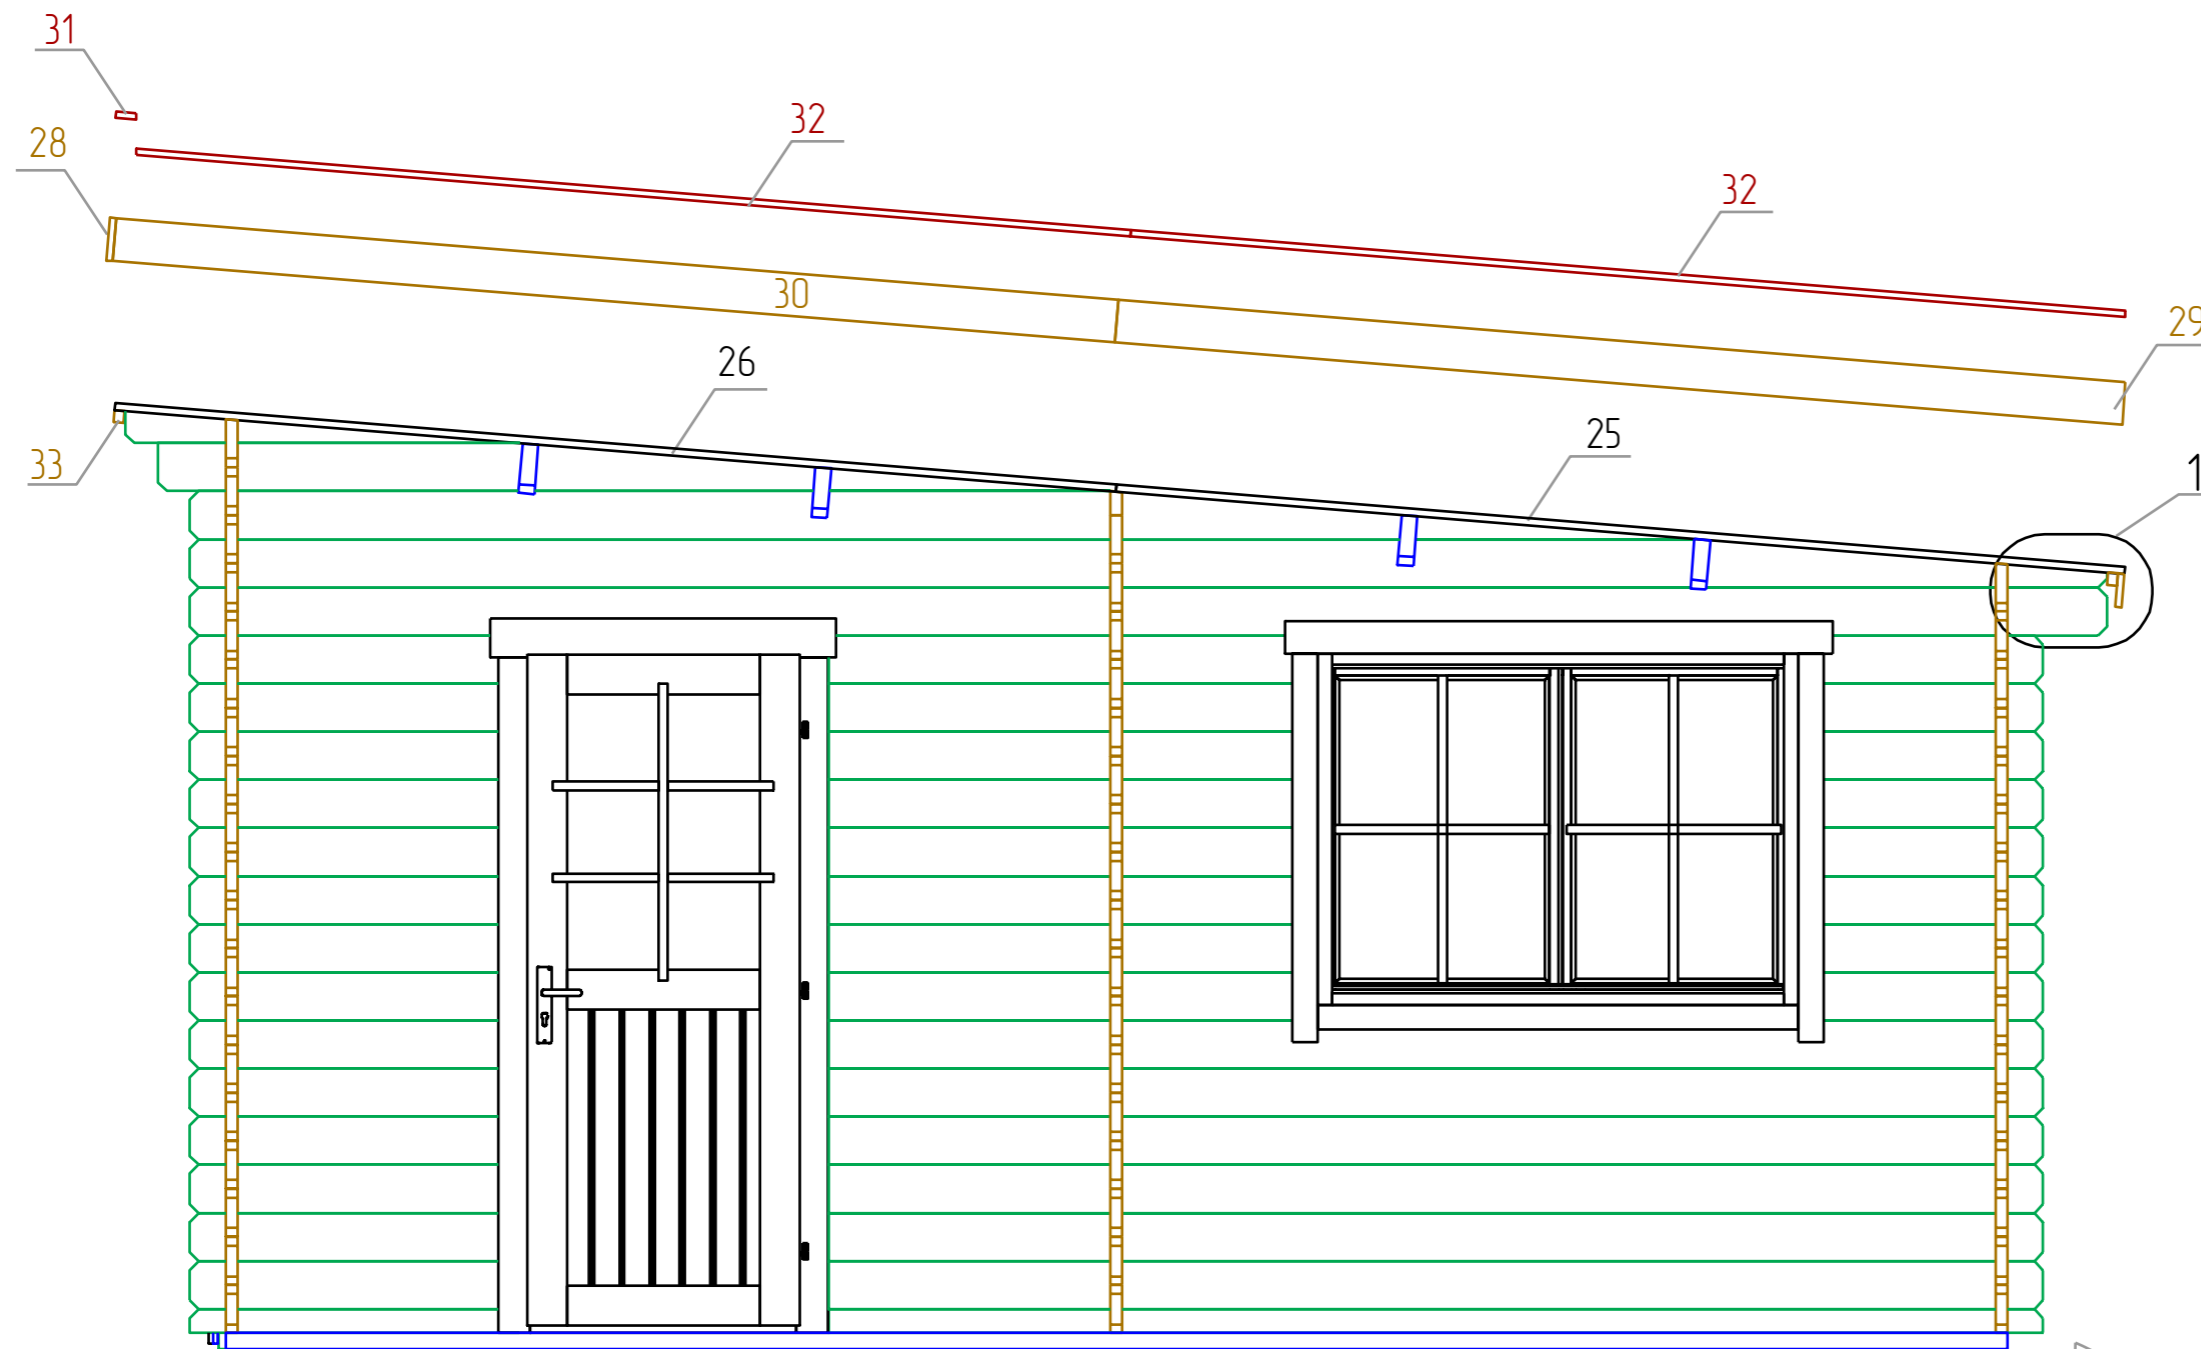

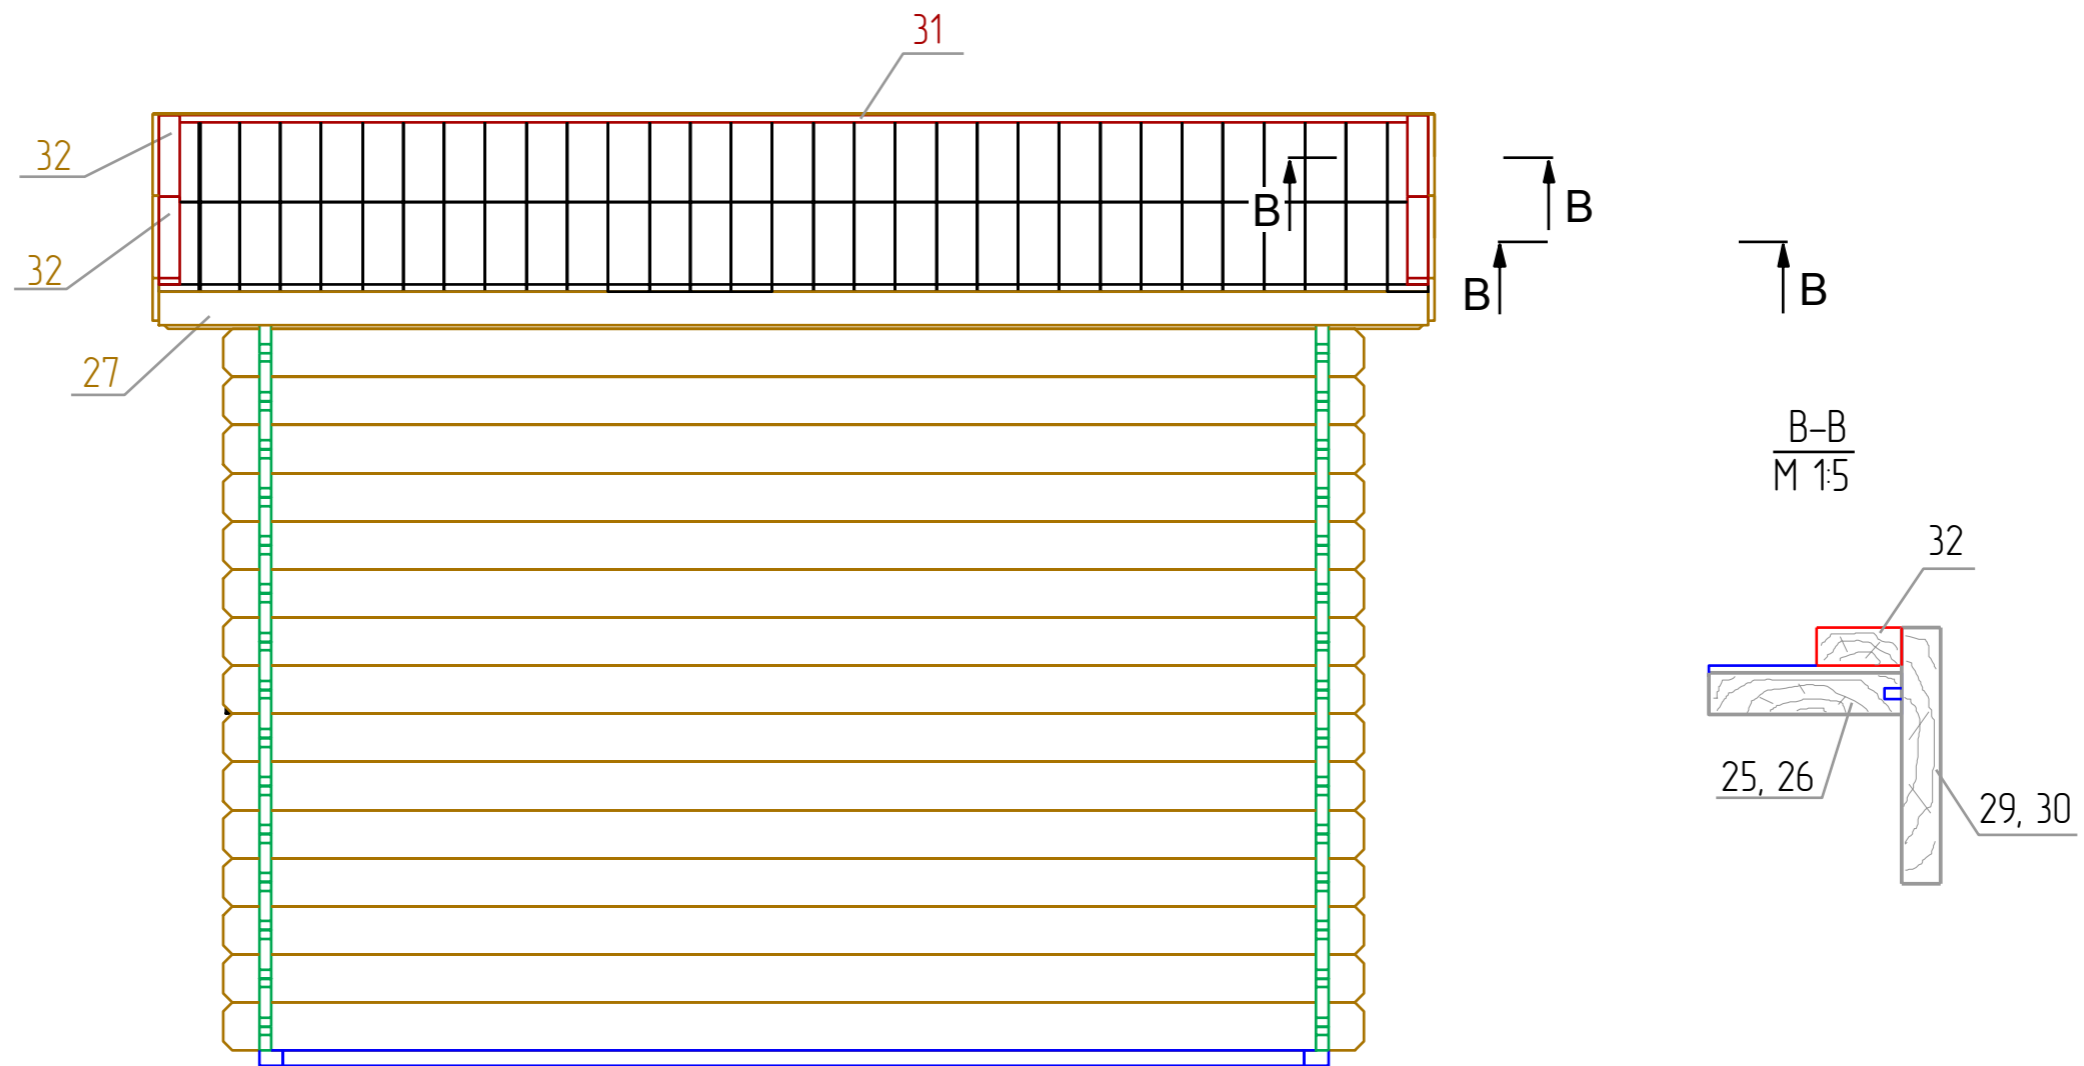

DKG 34 3.2x5.2

Boarding joist plan
Trummplan
Plan des lambourdes

